

# ANNEX 2



**LEGEND**

**Boundary**

- Site boundary
- Planning boundary

**Level**

- Existing level
- Proposed level
- Existing contour line
- Proposed contour line

**Paving**

- Cycleway
- Park path
- Play safety surface
- Paving
- Composite decking

**Kerb**


- Road kerb

**Furniture**

- Timber bench
- Play equipments
- Pavilion
- Tree

**Planting**

- Existing tree
- Existing tree
- Boundary tree
- Specimen tree
- River tree
- Protective holt
- Active glade
- Marginal chalkland
- Passive grassland



PS1.3 29.08.24	For coordination	JFP	BS	BS	
PS1.2 03.07.24	For coordination	JFP	BS	BS	
PS1.1 17.04.24	First issue	JFP	BS	BS	
Iss	Date	Description	Drn	Chk	App

Scale 1:500

0 5 10 15 20 25m

Do not scale from this drawing  
All dimensions are to be verified on site  
© Drawing & design copyright LUC

**LUC**  
www.landuse.co.uk

Project  
Andover Western Avenue  
Riverside Park

Client  
Test Valley Borough Council

LUC Job Nr Scale @A1 Status  
12766 1:500 S0-WIP

Drawing Title  
General Arrangement  
Landscape Layout

Drawing Nr  
12766-LUC-XX-XX-DR-L-0001

Issue  
P01.3