

- NOTES**
- DO NOT SCALE FROM THIS DRAWING
 - ALL DIMENSIONS IN METRES UNLESS OTHERWISE STATED
 - PARTS OF THIS DRAWING SHOULD BE SHOWN IN COLOUR. IF THIS NOTE IS NOT RED REPRINT A COLOURED COPY.
 - FOR OVERVIEW AND SHEET LAYOUT REFER TO DRAWING NUMBER CJ009625-HEH-HGN-40012558-DR-CH-0010

KEY

PROPOSED BUFF COLOURED
HORIZONTAL SEPARATION MARGIN

© CROWN COPYRIGHT AND DATABASE RIGHTS 2025
ORDNANCE SURVEY 101019180

S2	P01	FIT FOR INFORMATION	DATE	DESIGNER	RH	RH	JS	APPD
			27.03.2025					
PURPOSE OF ISSUE AND DESCRIPTION OF AMENDMENTS			DATE	DESIGNER	CAD	CHKD	APPD	
SUIT REV								

CLIENT

**HAMPSHIRE COUNTY COUNCIL
UNIVERSAL SERVICES DIRECTORATE
TRANSPORT IMPLEMENTATION**

CONSULTANT

**Hampshire
County Council**
Engineering Services

TIM LAWTON BEng CEng FICE FCIHT : ASSISTANT DIRECTOR OF UNIVERSAL SERVICES

HORIZONTAL SCALE @ A1
AS SHOWN

VERTICAL SCALE @ A1
N/A

SHEET NUMBER
1 OF 4


SCHEME
ANDOVER - WESTERN AVENUE

JOB No. C_J009625_01

DRAWING TITLE
PROPOSED HIGHWAY GEOMETRY

HCC CAD PLOT: 02/04/2025 12:33:34


SUIT REV
S2 P 01

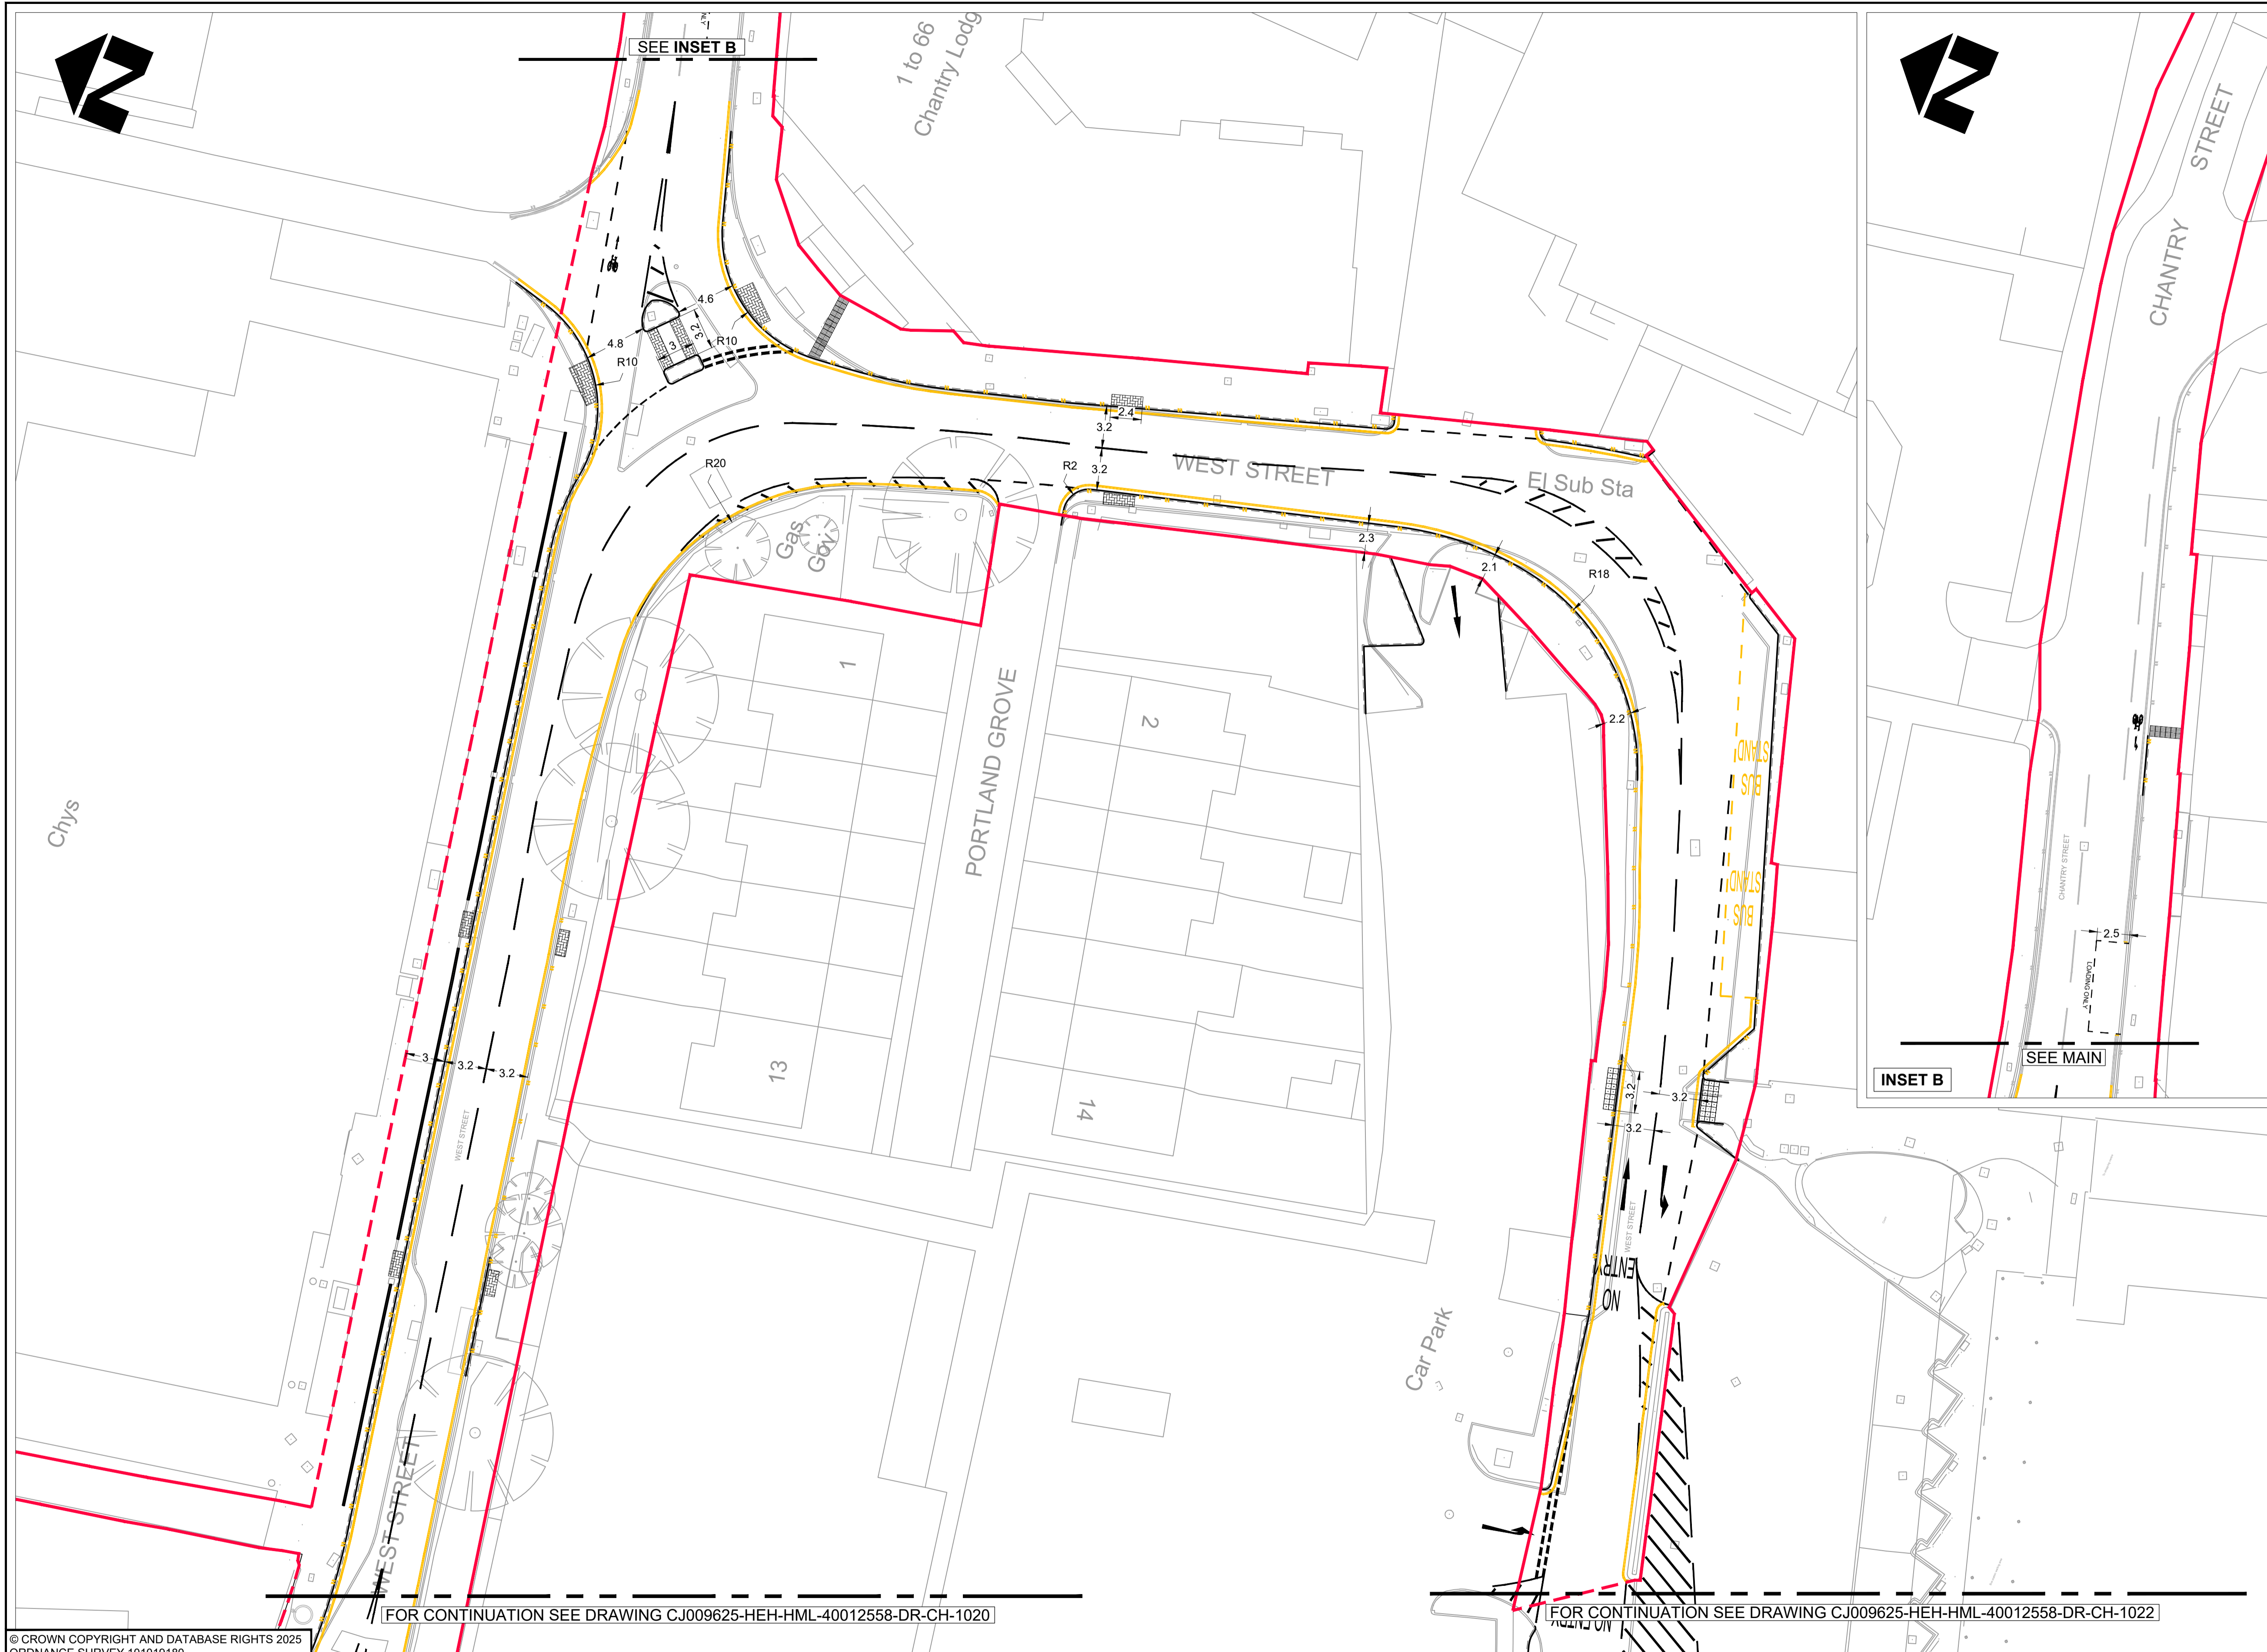

- NOTES**
- DO NOT SCALE FROM THIS DRAWING
 - ALL DIMENSIONS IN METRES UNLESS OTHERWISE STATED
 - PARTS OF THIS DRAWING SHOULD BE SHOWN IN COLOUR. IF THIS NOTE IS NOT RED REPRINT A COLOURED COPY.
 - FOR OVERVIEW AND SHEET LAYOUT REFER TO DRAWING NUMBER CJ009625-HEH-HGN-40012558-DR-CH-0010

KEY

PROPOSED BUFF COLOURED
 HORIZONTAL SEPARATION MARGIN

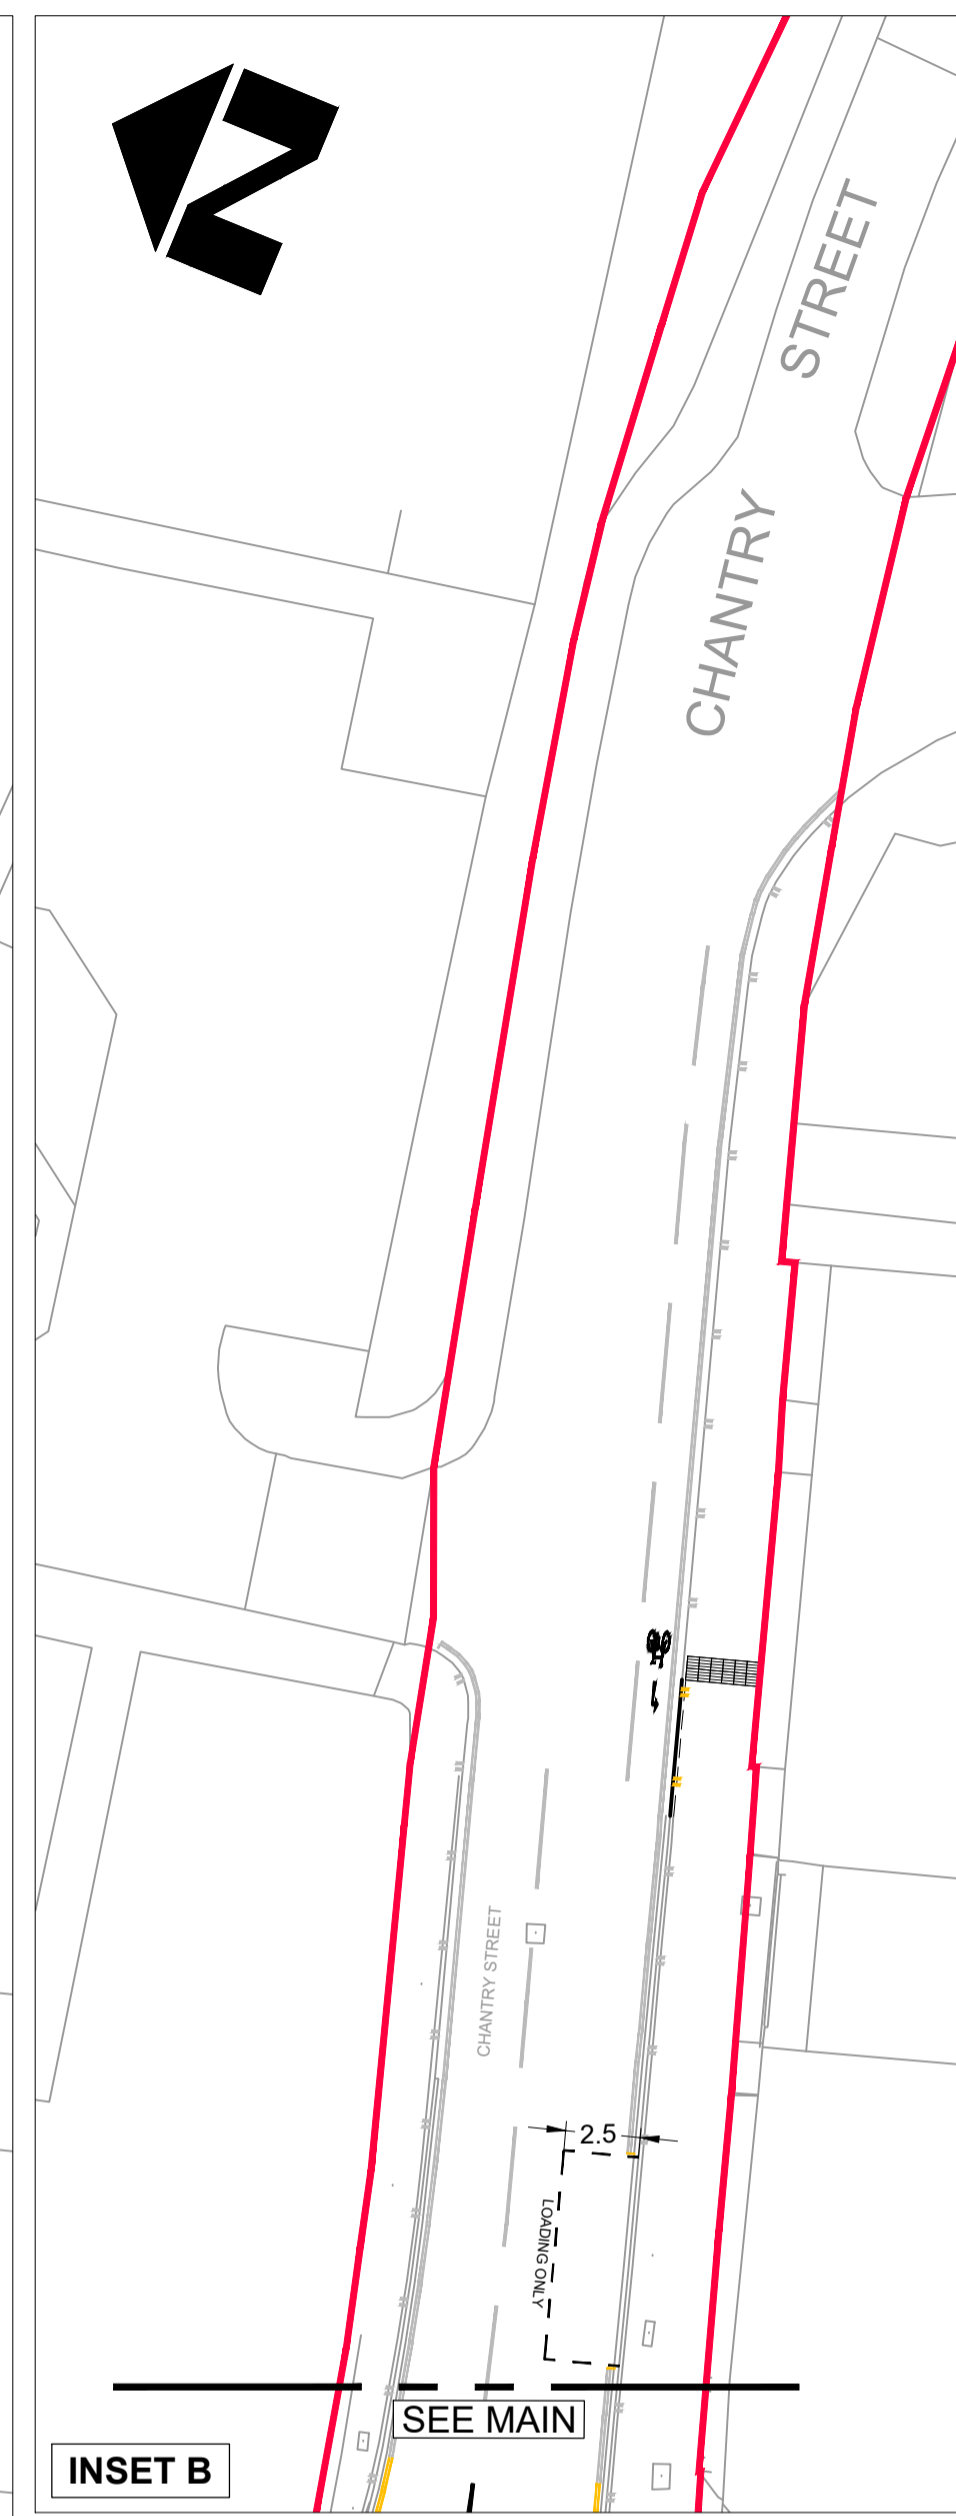

FOR CONTINUATION SEE DRAWING CJ009625-HEH-HML-40012558-DR-CH-1020

FOR CONTINUATION SEE DRAWING CJ009625-HEH-HML-40012558-DR-CH-1022

© CROWN COPYRIGHT AND DATABASE RIGHTS 2025
 ORDNANCE SURVEY 101019180

S2	P01	FIT FOR INFORMATION	DATE	DESIGNER	RH	CHKD	APPD
			27.03.2025	RH	RH	JS	CP
SUIT		REV		PURPOSE OF ISSUE AND DESCRIPTION OF AMENDMENTS			

CLIENT

HAMPSHIRE COUNTY COUNCIL
 UNIVERSAL SERVICES DIRECTORATE
 TRANSPORT IMPLEMENTATION

CONSULTANT




Hampshire
County Council

Engineering Services

TIM LAWTON BEng CEng FICE FCIHT : ASSISTANT DIRECTOR OF UNIVERSAL SERVICES

HORIZONTAL SCALE @ A1 1:250	SCHEME ANDOVER - WESTERN AVENUE
VERTICAL SCALE @ A1 N/A	
SHEET NUMBER 2 OF 4	JOB No. C_J009625_01

DRAWING TITLE PROPOSED HIGHWAY GEOMETRY	
SUIT S2	REV P 01

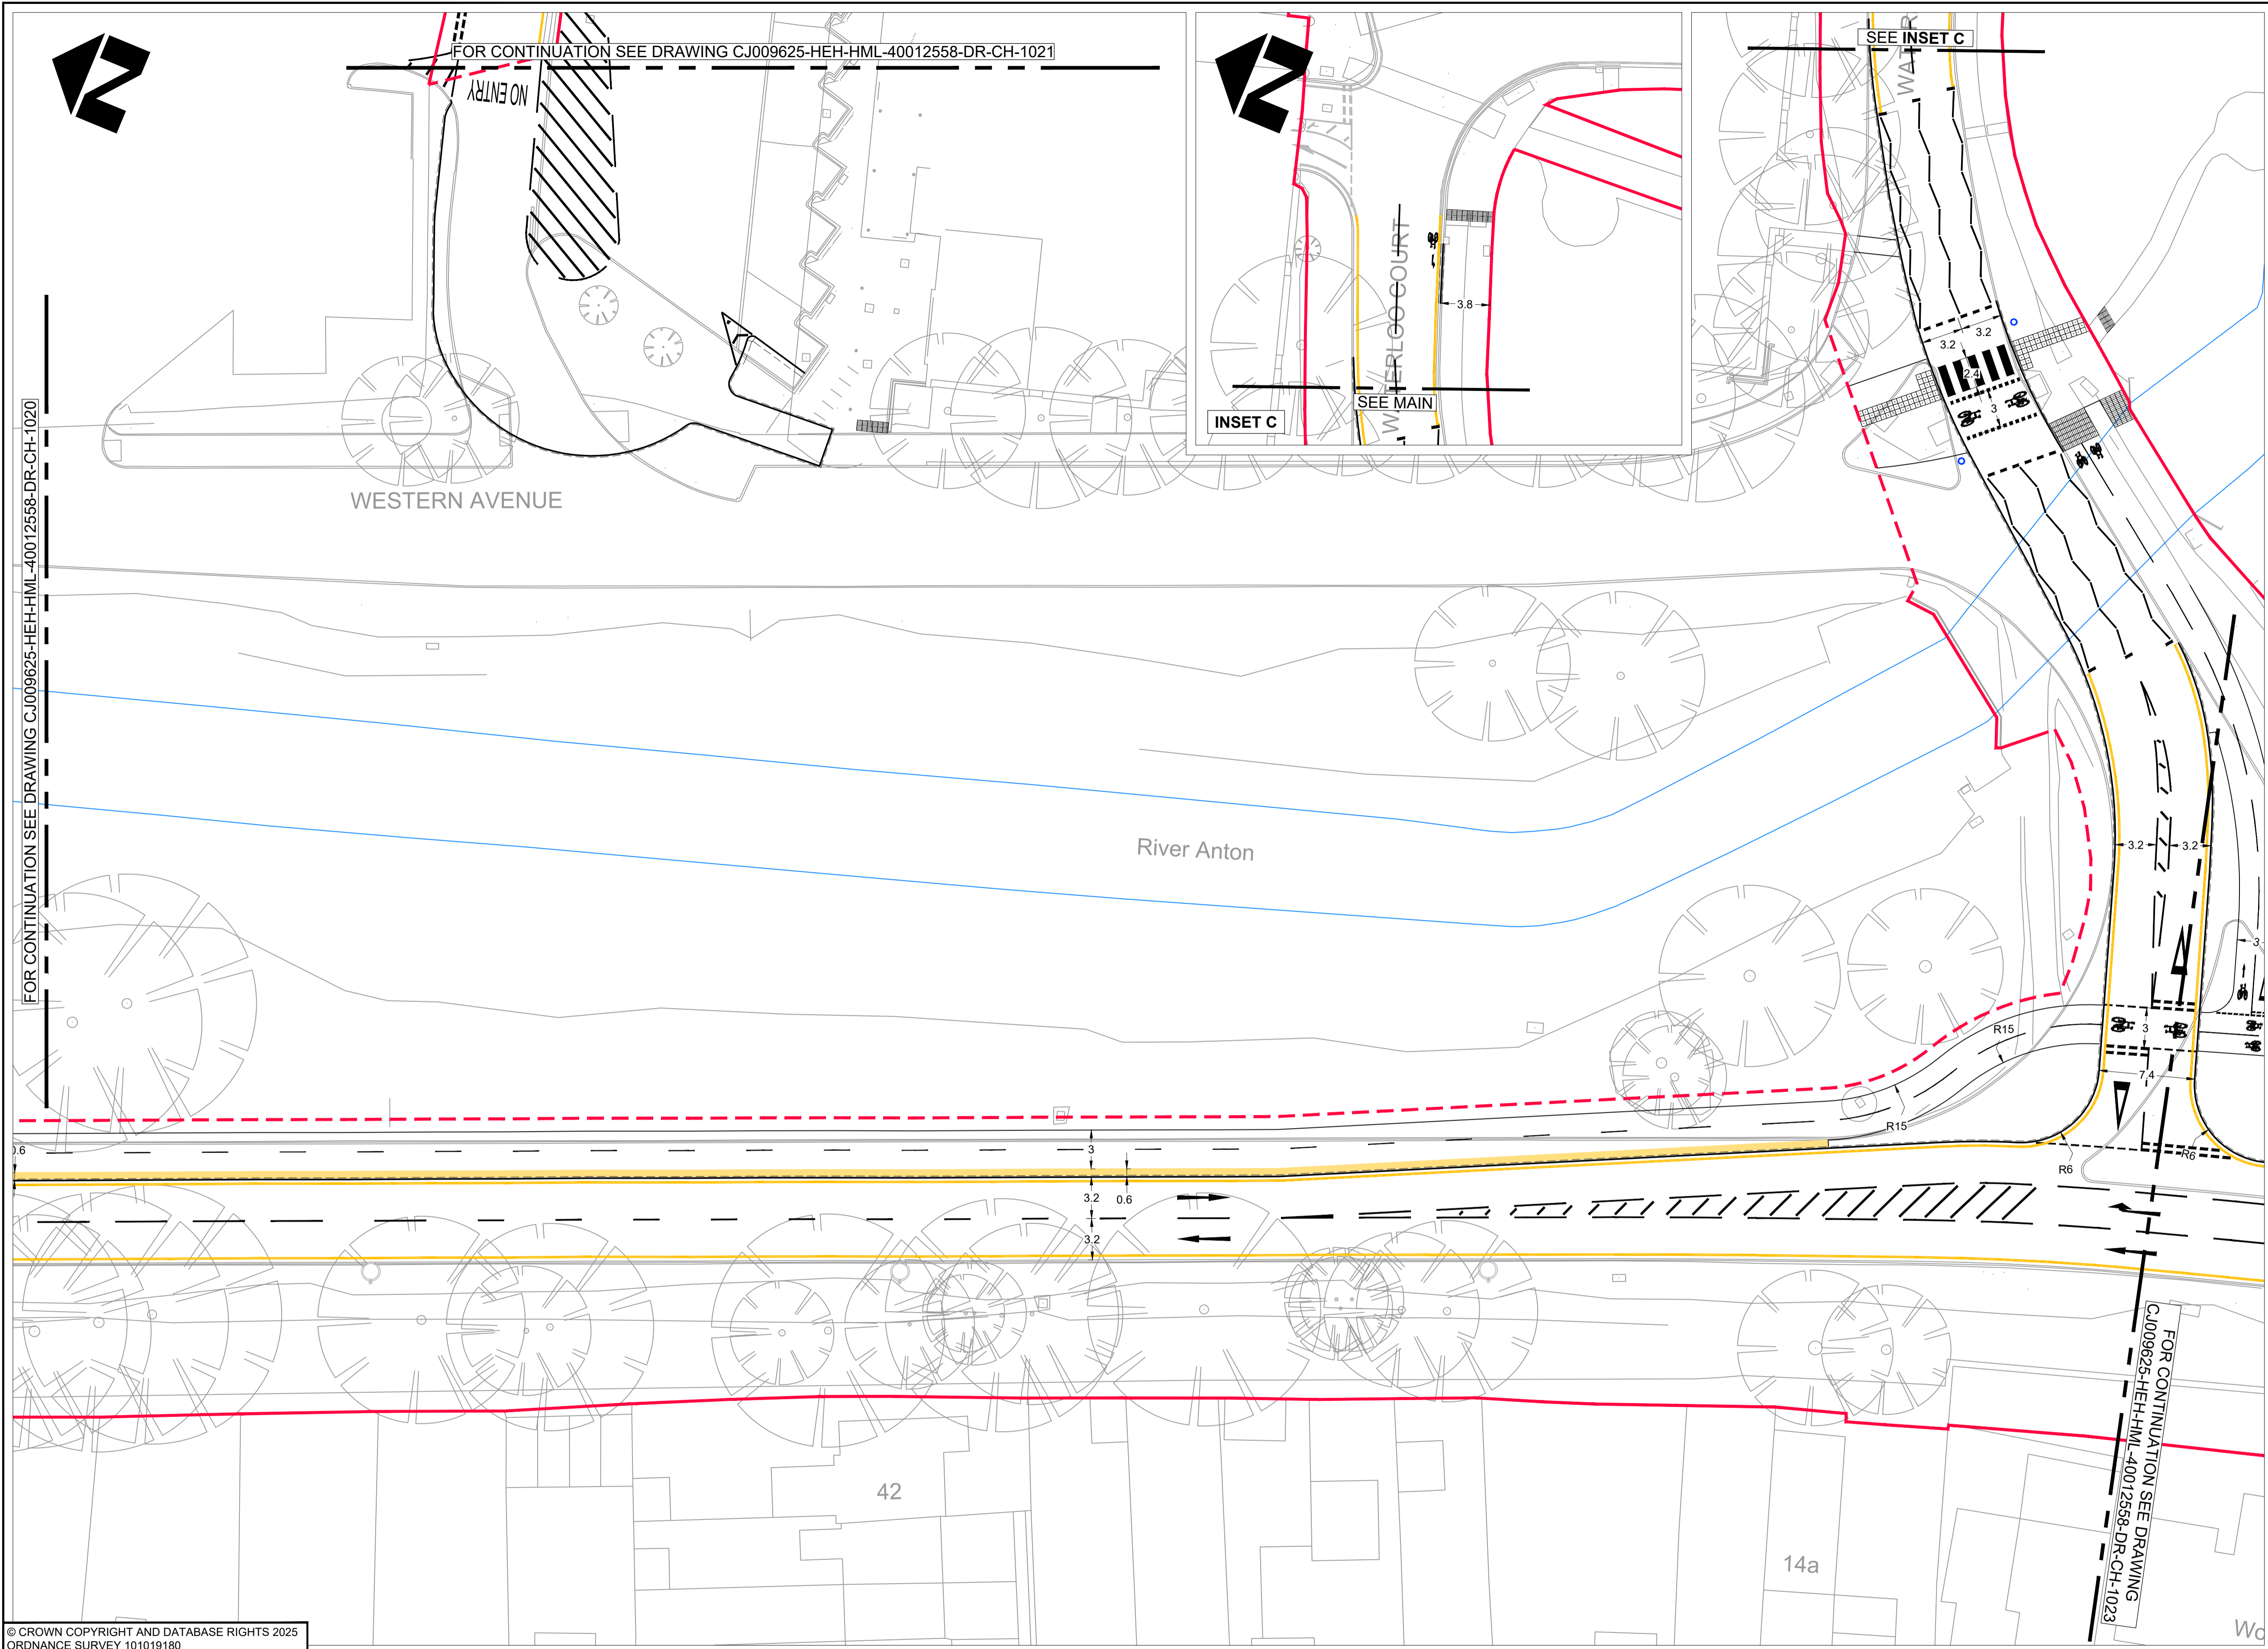

- NOTES**
- DO NOT SCALE FROM THIS DRAWING
 - ALL DIMENSIONS IN METRES UNLESS OTHERWISE STATED
 - PARTS OF THIS DRAWING SHOULD BE SHOWN IN COLOUR. IF THIS NOTE IS NOT RED REPRINT A COLOURED COPY.
 - FOR OVERVIEW AND SHEET LAYOUT REFER TO DRAWING NUMBER C.J009625-HEH-HGN-40012558-DR-CH-0010

KEY

PROPOSED BUFF COLOURED

HORIZONTAL SEPARATION MARGIN

FOR CONTINUATION SEE DRAWING C.J009625-HEH-HML-40012558-DR-CH-1020

© CROWN COPYRIGHT AND DATABASE RIGHTS 2025
ORDNANCE SURVEY 101019180

S2	P01	FIT FOR INFORMATION	DATE	DESIGNER	CAD	CHKD	APPD
			27.03.2025	RH	RH	JS	CPD
SUIT	REV	PURPOSE OF ISSUE AND DESCRIPTION OF AMENDMENTS	DATE	DESIGNER	CAD	CHKD	APPD

CLIENT

HAMPSHIRE COUNTY COUNCIL
UNIVERSAL SERVICES DIRECTORATE
TRANSPORT IMPLEMENTATION

CONSULTANT

Hampshire
County Council
Engineering Services

TIM LAWTON BEng CEng FICE FCIHT : ASSISTANT DIRECTOR OF UNIVERSAL SERVICES

HORIZONTAL SCALE @ A1
1:250

VERTICAL SCALE @ A1
N/A

SHEET NUMBER
3 OF 4

SCHEME
ANDOVER - WESTERN AVENUE

JOB No. C.J009625.01

DRAWING TITLE
PROPOSED HIGHWAY GEOMETRY

HCC CAD PLOT: 02/4/2025 12:38:03

SUIT REV
S2 P 01



- NOTES**
- DO NOT SCALE FROM THIS DRAWING
 - ALL DIMENSIONS IN METRES UNLESS OTHERWISE STATED
 - PARTS OF THIS DRAWING SHOULD BE SHOWN IN **COLOUR**. IF THIS NOTE IS NOT **RED** REPRINT A COLOURED COPY.
 - FOR OVERVIEW AND SHEET LAYOUT REFER TO DRAWING NUMBER CJ009625-HEH-HGN-40012558-DR-CH-0010

KEY

 PROPOSED BUFF COLOURED
HORIZONTAL SEPARATION MARGIN

FOR CONTINUATION SEE DRAWING
CJ009625-HEH-HML-40012558-DR-CH-1023

© CROWN COPYRIGHT AND DATABASE RIGHTS 2025
ORDNANCE SURVEY 101019180

SUIT	REV	PURPOSE OF ISSUE AND DESCRIPTION OF AMENDMENTS	DATE	DESIGNER	CAD	CHKD	APPD
S2	P01	FIT FOR INFORMATION	27.03.2025	RH	RH	JS	CP

CLIENT

HAMPSHIRE COUNTY COUNCIL
UNIVERSAL SERVICES DIRECTORATE
TRANSPORT IMPLEMENTATION

CONSULTANT



Hampshire
County Council

Engineering Services

TIM LAWTON BEng CEng FICE FCIHT : ASSISTANT DIRECTOR OF UNIVERSAL SERVICES

HORIZONTAL SCALE @ A1 1:250	SCHEME ANDOVER - WESTERN AVENUE
VERTICAL SCALE @ A1 N/A	
SHEET NUMBER 4 OF 4	

JOB No. CJ009625_01

DRAWING TITLE

PROPOSED HIGHWAY GEOMETRY

HCC CAD PLOT: 02/4/2025 12:38:50

SUIT	REV
S2	P01